


BUNDOORA PARK

BUNDOORA PARK

15 71
10/5/2012

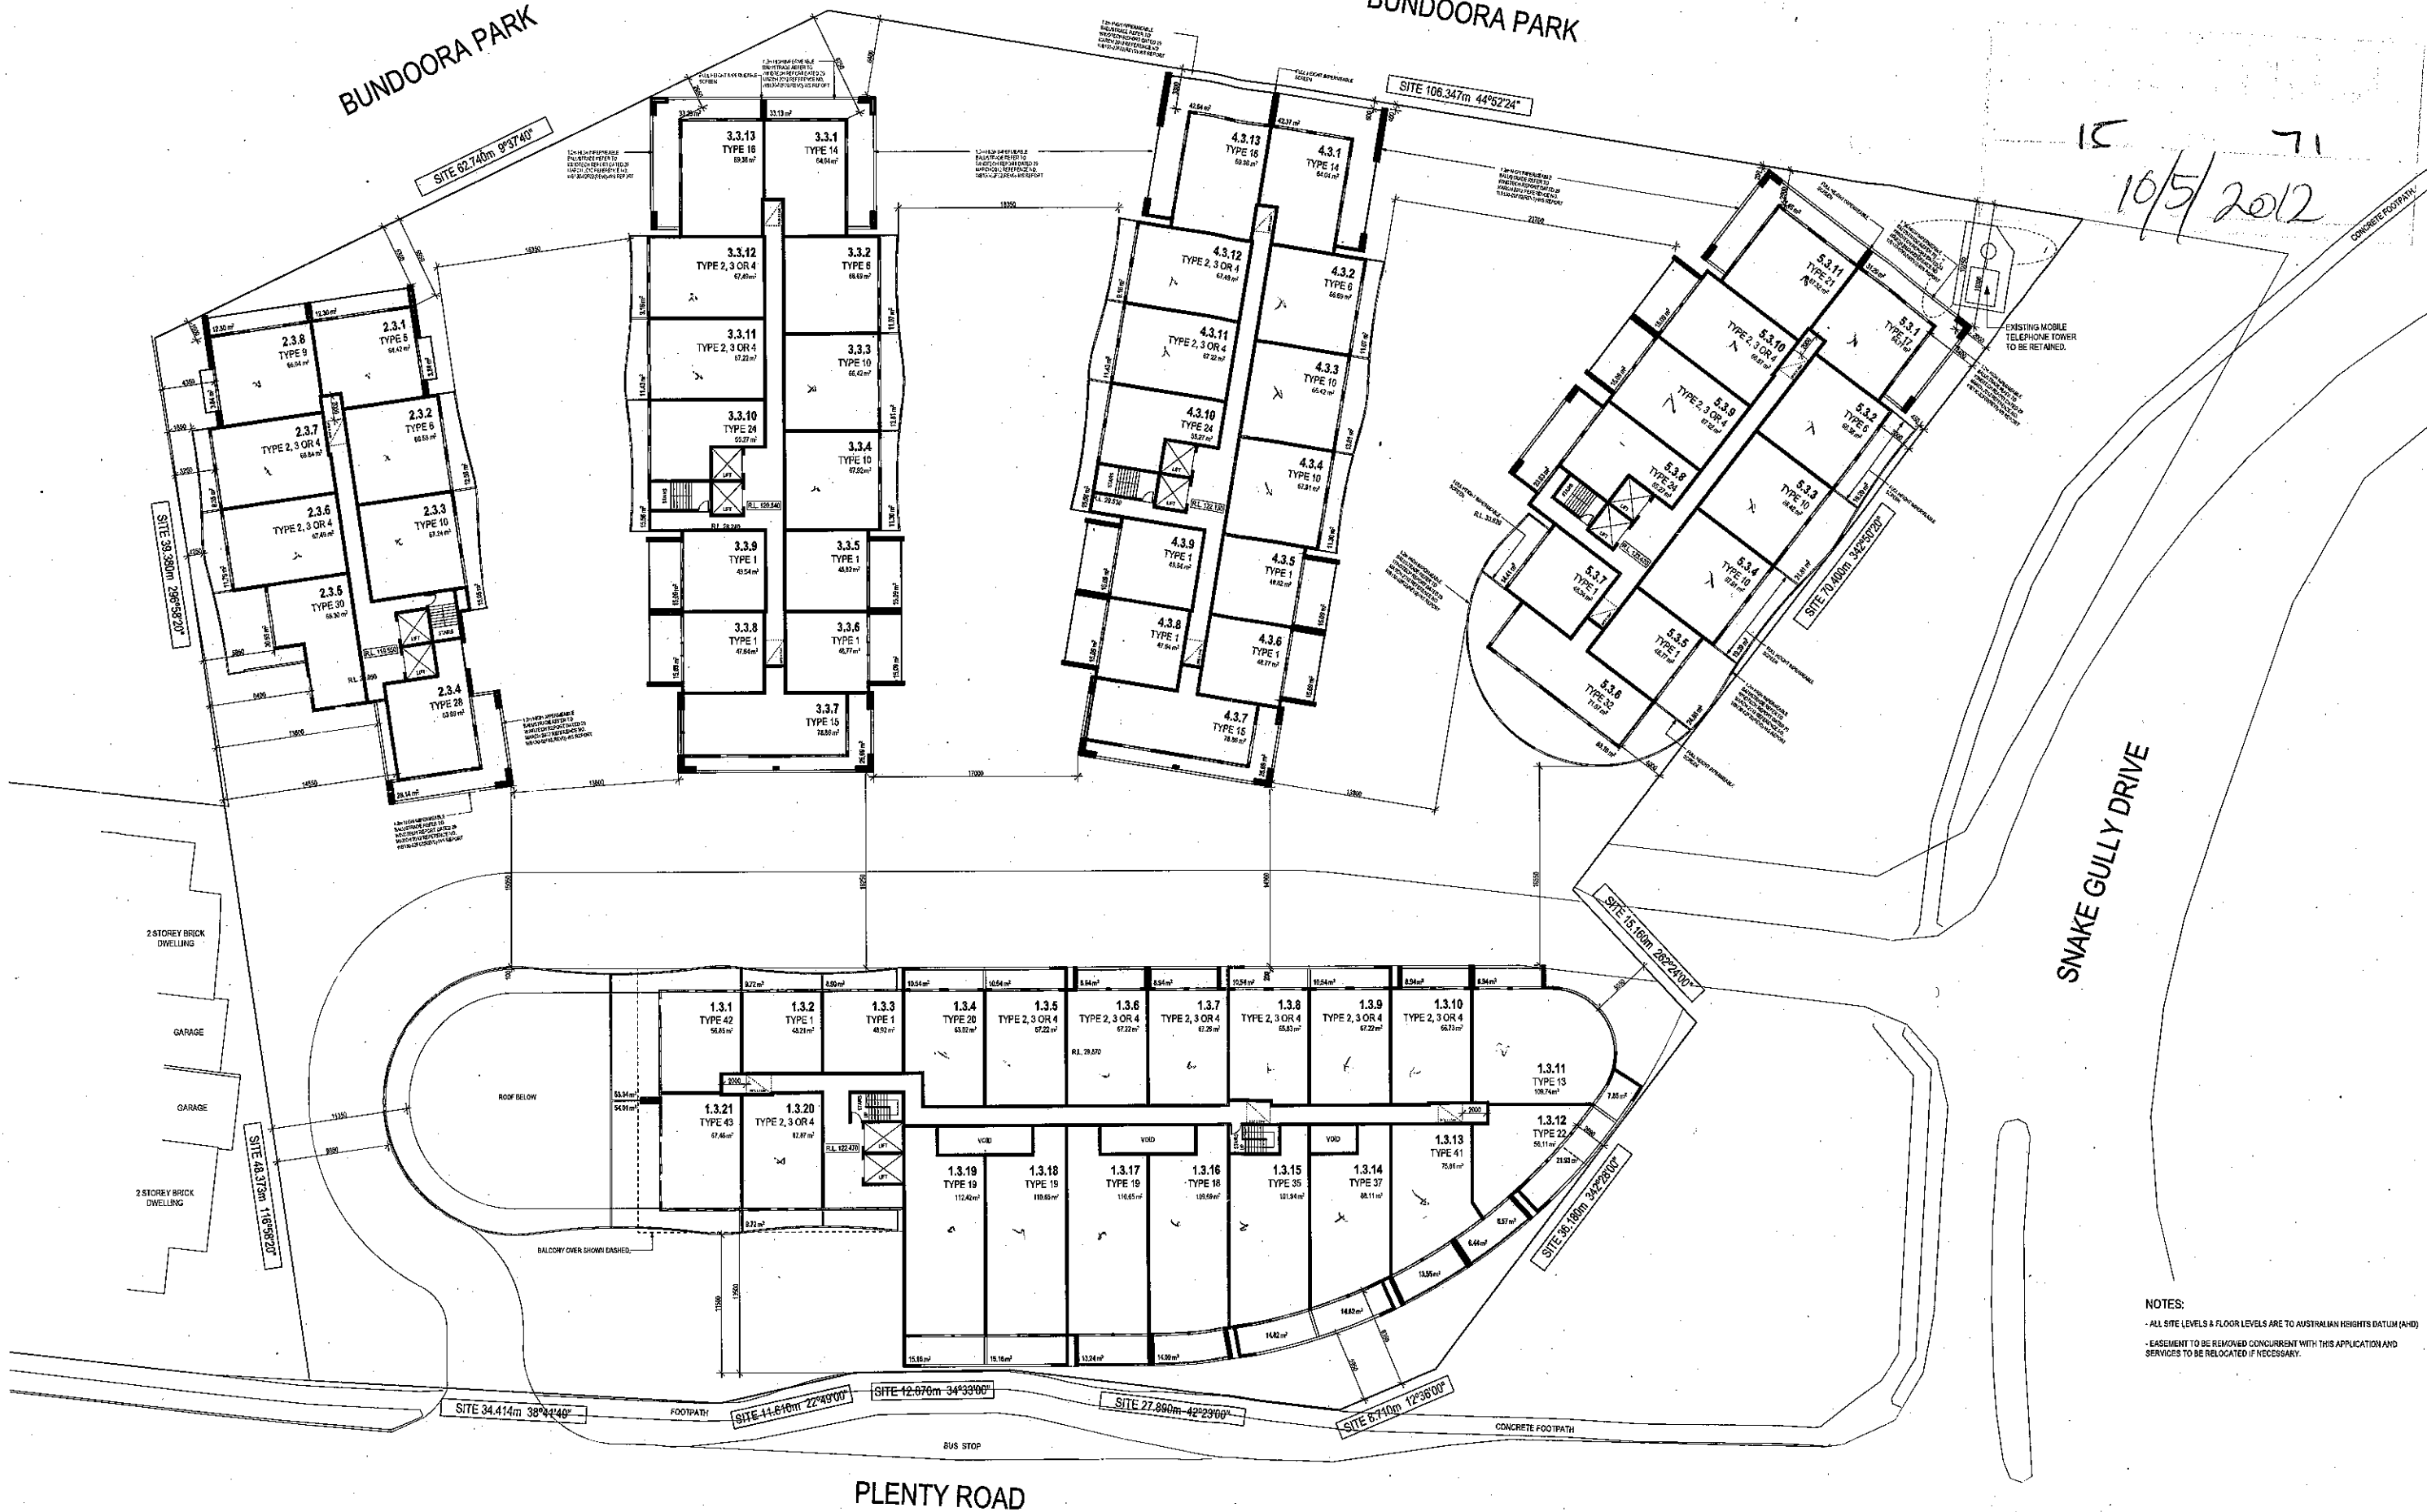

NOTES:
 - ALL SITE LEVELS & FLOOR LEVELS ARE TO AUSTRALIAN HEIGHTS DATUM (AHD)
 - EASEMENT TO BE REMOVED CONCURRENT WITH THIS APPLICATION AND SERVICES TO BE RELOCATED IF NECESSARY.

Revision
REV A: 26.05.11 MODIFIED IN RESPONSE TO COUNCIL'S LETTER DATED 30 JUNE 2011
REV B: 14.03.12 REDERIGNED IN RESPONSE TO URBAN DESIGN'S COMMENTS

cornetta partners architects
 CORNETTA PARTNERS ARCHITECTS
 448 HEIDELBERG ROAD
 FAIRFIELD VIC 3078
 TEL: (03) 9499 1250
 FAX: (03) 9491 7830
 EMAIL: jow@cornetta.com.au
 WEB: www.cornetta.com.au

Project
1091 PLENTY RD, BUNDOORA
 Drawing Title
LEVEL 3

TOWN PLANNING APPLICATION
 Scale
 1:250 @ A1 1:500 @ A3
 Drawn
 E.P.
 Date
 10-05
 Drawing No.
TPA13
 Revision
B

BUNDOORA PARK

BUNDOORA PARK

16
71
10/5/2012



2 STOREY BRICK DWELLING
GARAGE
GARAGE
2 STOREY BRICK DWELLING

SNAKE GULLY DRIVE

PLENTY ROAD

NOTES:
- ALL SITE LEVELS & FLOOR LEVELS ARE TO AUSTRALIAN HEIGHTS DATUM (AHD)
- EASEMENT TO BE REMOVED CONCURRENT WITH THIS APPLICATION AND SERVICES TO BE RELOCATED IF NECESSARY.

Revision
REV A 26.08.11 MODIFIED IN RESPONSE TO COUNCIL'S LETTER DATED 30 JUNE 2011
REV B 14.08.12 REDESIGNED IN RESPONSE TO URBAN DESIGN'S COMMENTS



CORNETTA PARTNERS ARCHITECTS
418 HEIDELBERG ROAD
FAIRFIELD VIC 3078
TEL: (03) 9469 1299
FAX: (03) 9461 7830
EMAIL: joe@cparchitects.com.au
WEB: www.cparchitects.com.au


Project
1091 PLENTY RD. BUNDOORA
Drawing Title
LEVEL 4

TOWN PLANNING APPLICATION
Scale
1:250 @ A1 1:500 @ A3
Date
10-05 10.04.12
Drawing No.
TPA14
Revision
B

BUNDOORA PARK

BUNDOORA PARK

17 71
10/5/2012

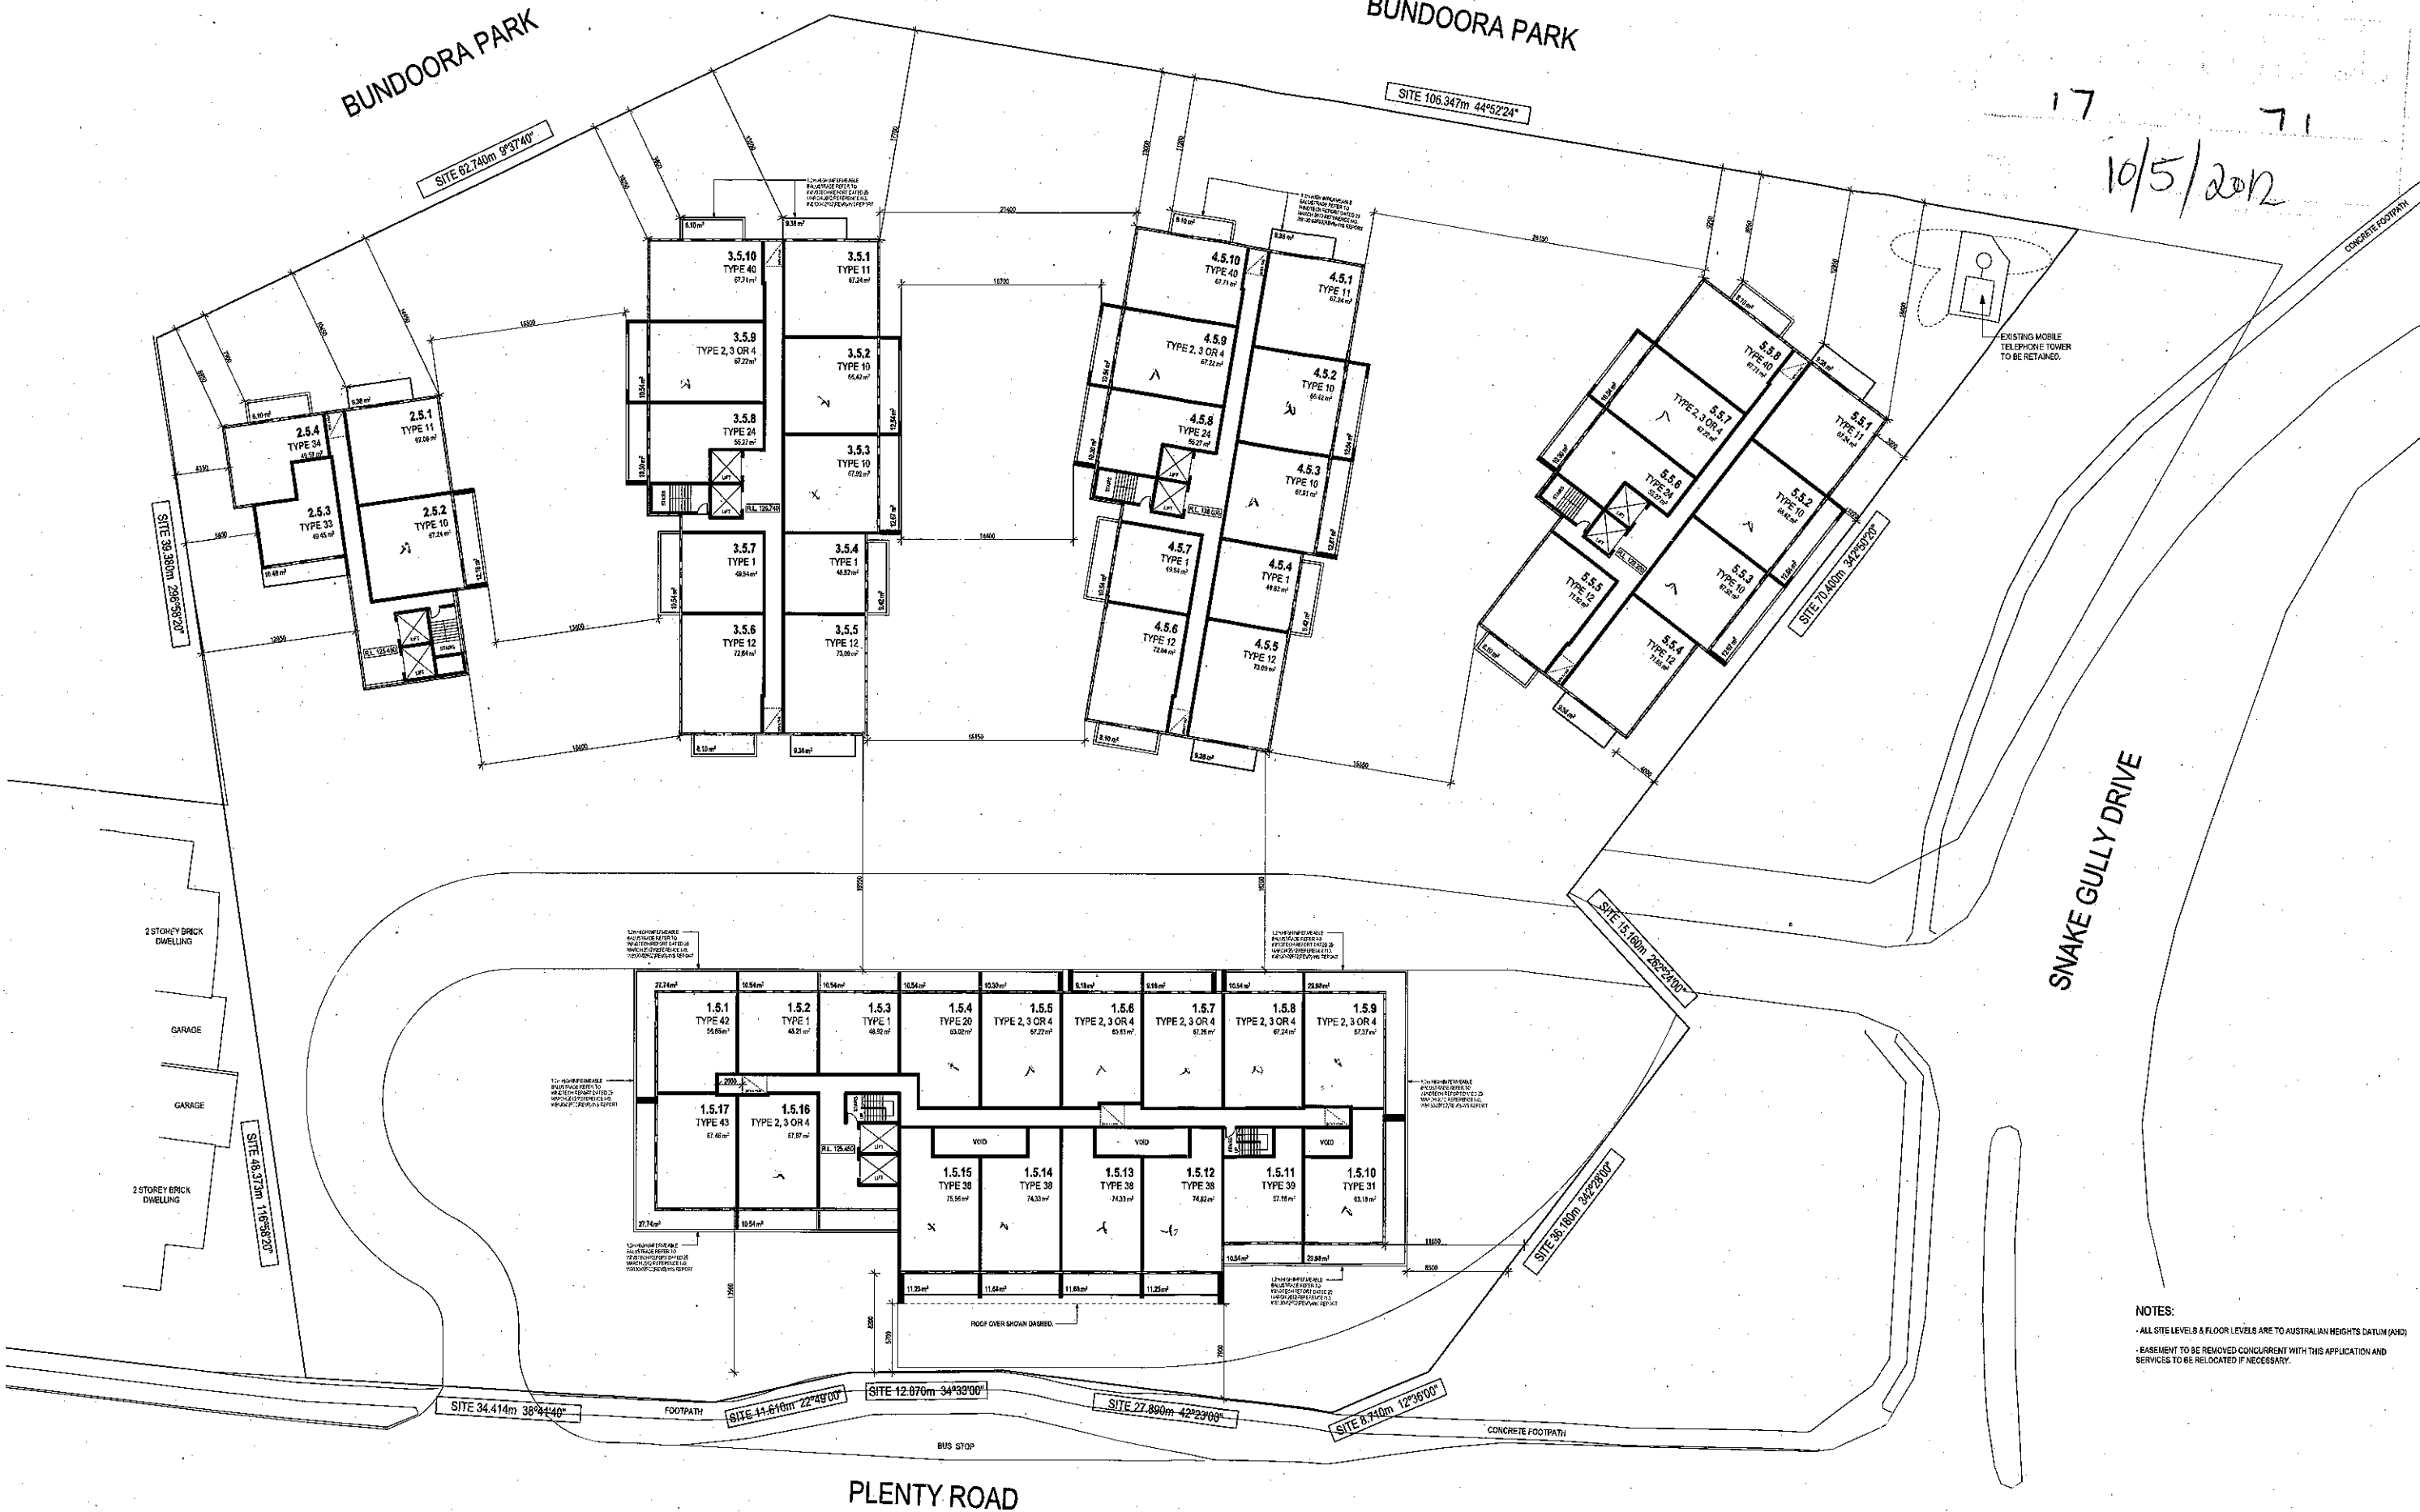

NOTES:

- ALL SITE LEVELS & FLOOR LEVELS ARE TO AUSTRALIAN HEIGHTS DATUM (AHD)
- EASEMENT TO BE REMOVED CONCURRENT WITH THIS APPLICATION AND SERVICES TO BE RELOCATED IF NECESSARY.

PLENTY ROAD

SNAKE GULLY DRIVE

Revision
REV A: 26.09.11 MODIFIED IN RESPONSE TO COUNCIL'S LETTER DATED 30 JUNE 2011
REV B: 14.03.12 REDESIGNED IN RESPONSE TO URBAN DESIGN'S COMMENTS

cornetta partners architects

CORNETTA PARTNERS ARCHITECTS
448 HEIDELBERG ROAD
FAIRFIELD VIC 3078

Tel: (03) 9489 1299
Fax: (03) 9481 7330
Email: info@cornetta.com.au
Web: www.cornetta.com.au

Project
1091 PLENTY RD, BUNDOORA

Drawing Title
LEVEL 5

TOWN PLANNING APPLICATION

Scale
1:250 @ A1 1:500 @ A3

Drawn
E.P.

Job No.
10-05

Drawing No.
TPA15


Date
10.04.12

Revision
B

BUNDOORA PARK

BUNDOORA PARK

18 71
10/5/2012

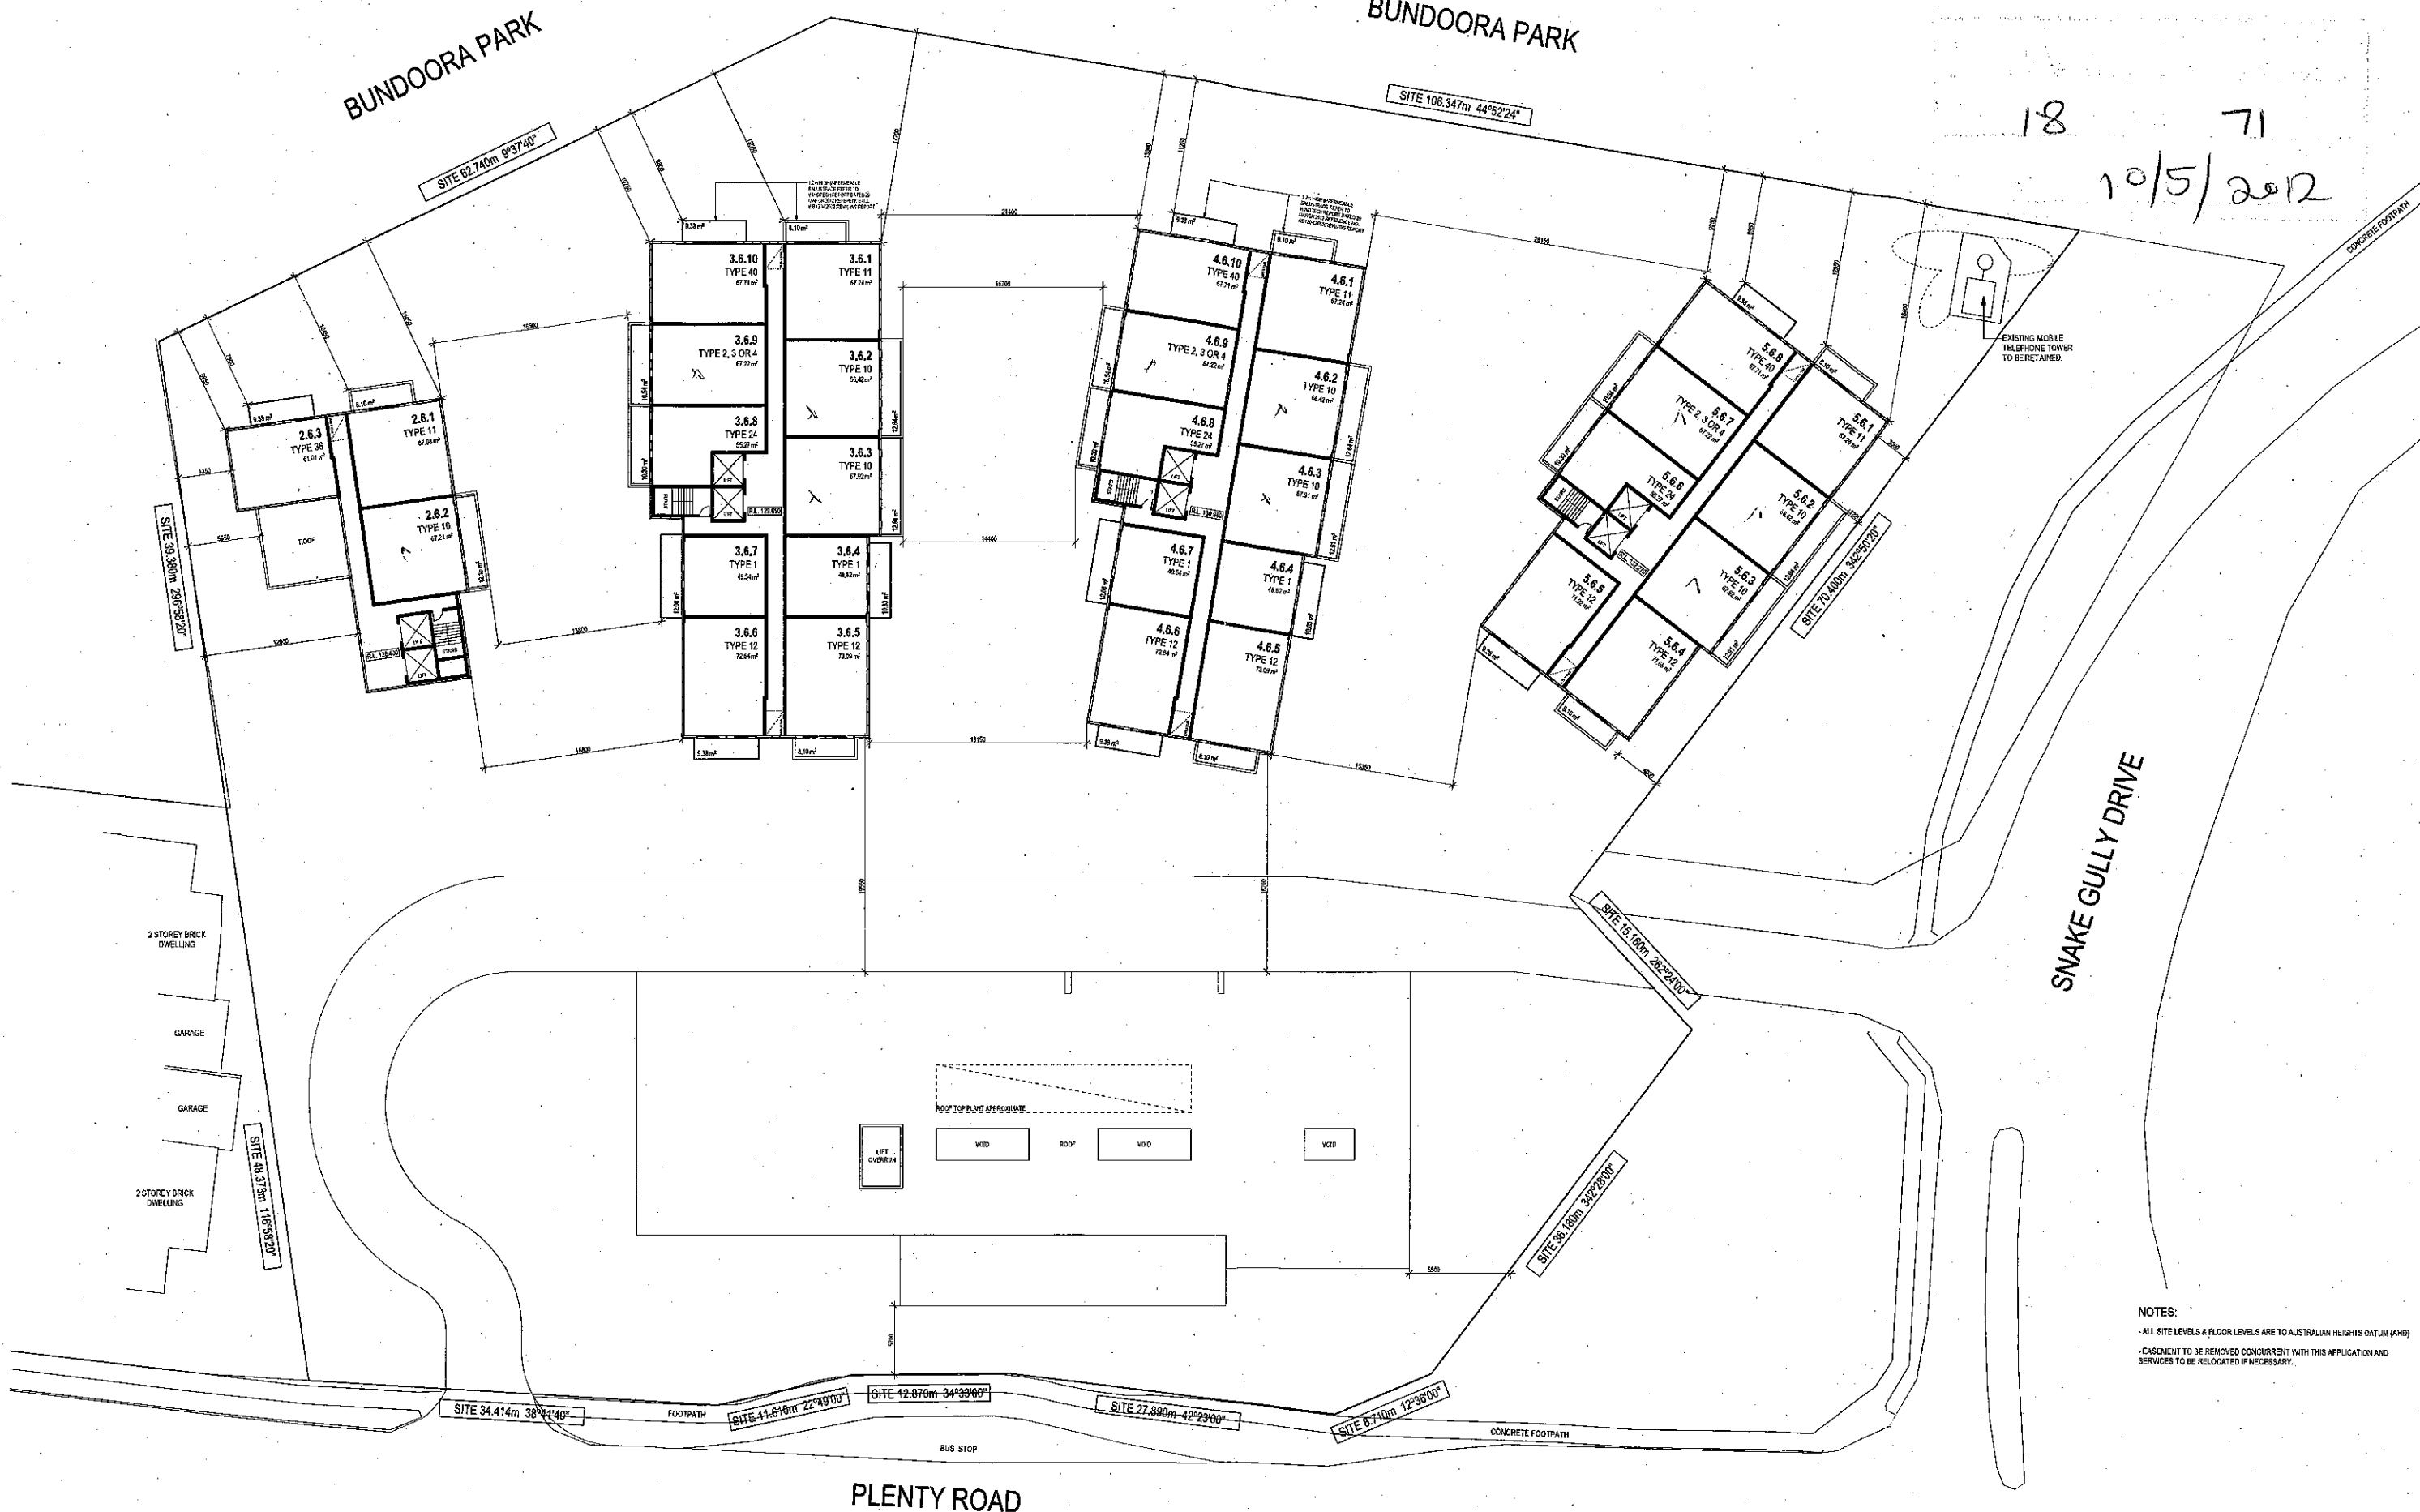

NOTES:
 - ALL SITE LEVELS & FLOOR LEVELS ARE TO AUSTRALIAN HEIGHTS DATUM (AHD)
 - EASEMENT TO BE REMOVED CONCURRENT WITH THIS APPLICATION AND SERVICES TO BE RELOCATED IF NECESSARY.

Revision
REV A 25.08.11 MODIFIED IN RESPONSE TO COUNCIL'S LETTER DATED 30 JUNE 2011
REV B 14.03.12 REDESIGNED IN RESPONSE TO URBAN DESIGN'S COMMENTS

cornetta partners architects

CORNETTA PARTNERS ARCHITECTS
 448 HEIDELBERG ROAD
 FAIRFIELD VIC 3078

TEL: (03) 9489 1299
 FAX: (03) 9481 7830
 EMAIL: info@cornetta.com.au
 WEB: www.cornetta.com.au

Project
1091 PLENTY RD. BUNDOORA

Drawing Title
LEVEL 6

TOWN PLANNING APPLICATION

Scale
 1:250 @ A1 1:500 @ A3


Date
10-05 10.04.12

Revision No.
TPA16 B

BUNDOORA PARK

BUNDOORA PARK

19 71
10/5/2012

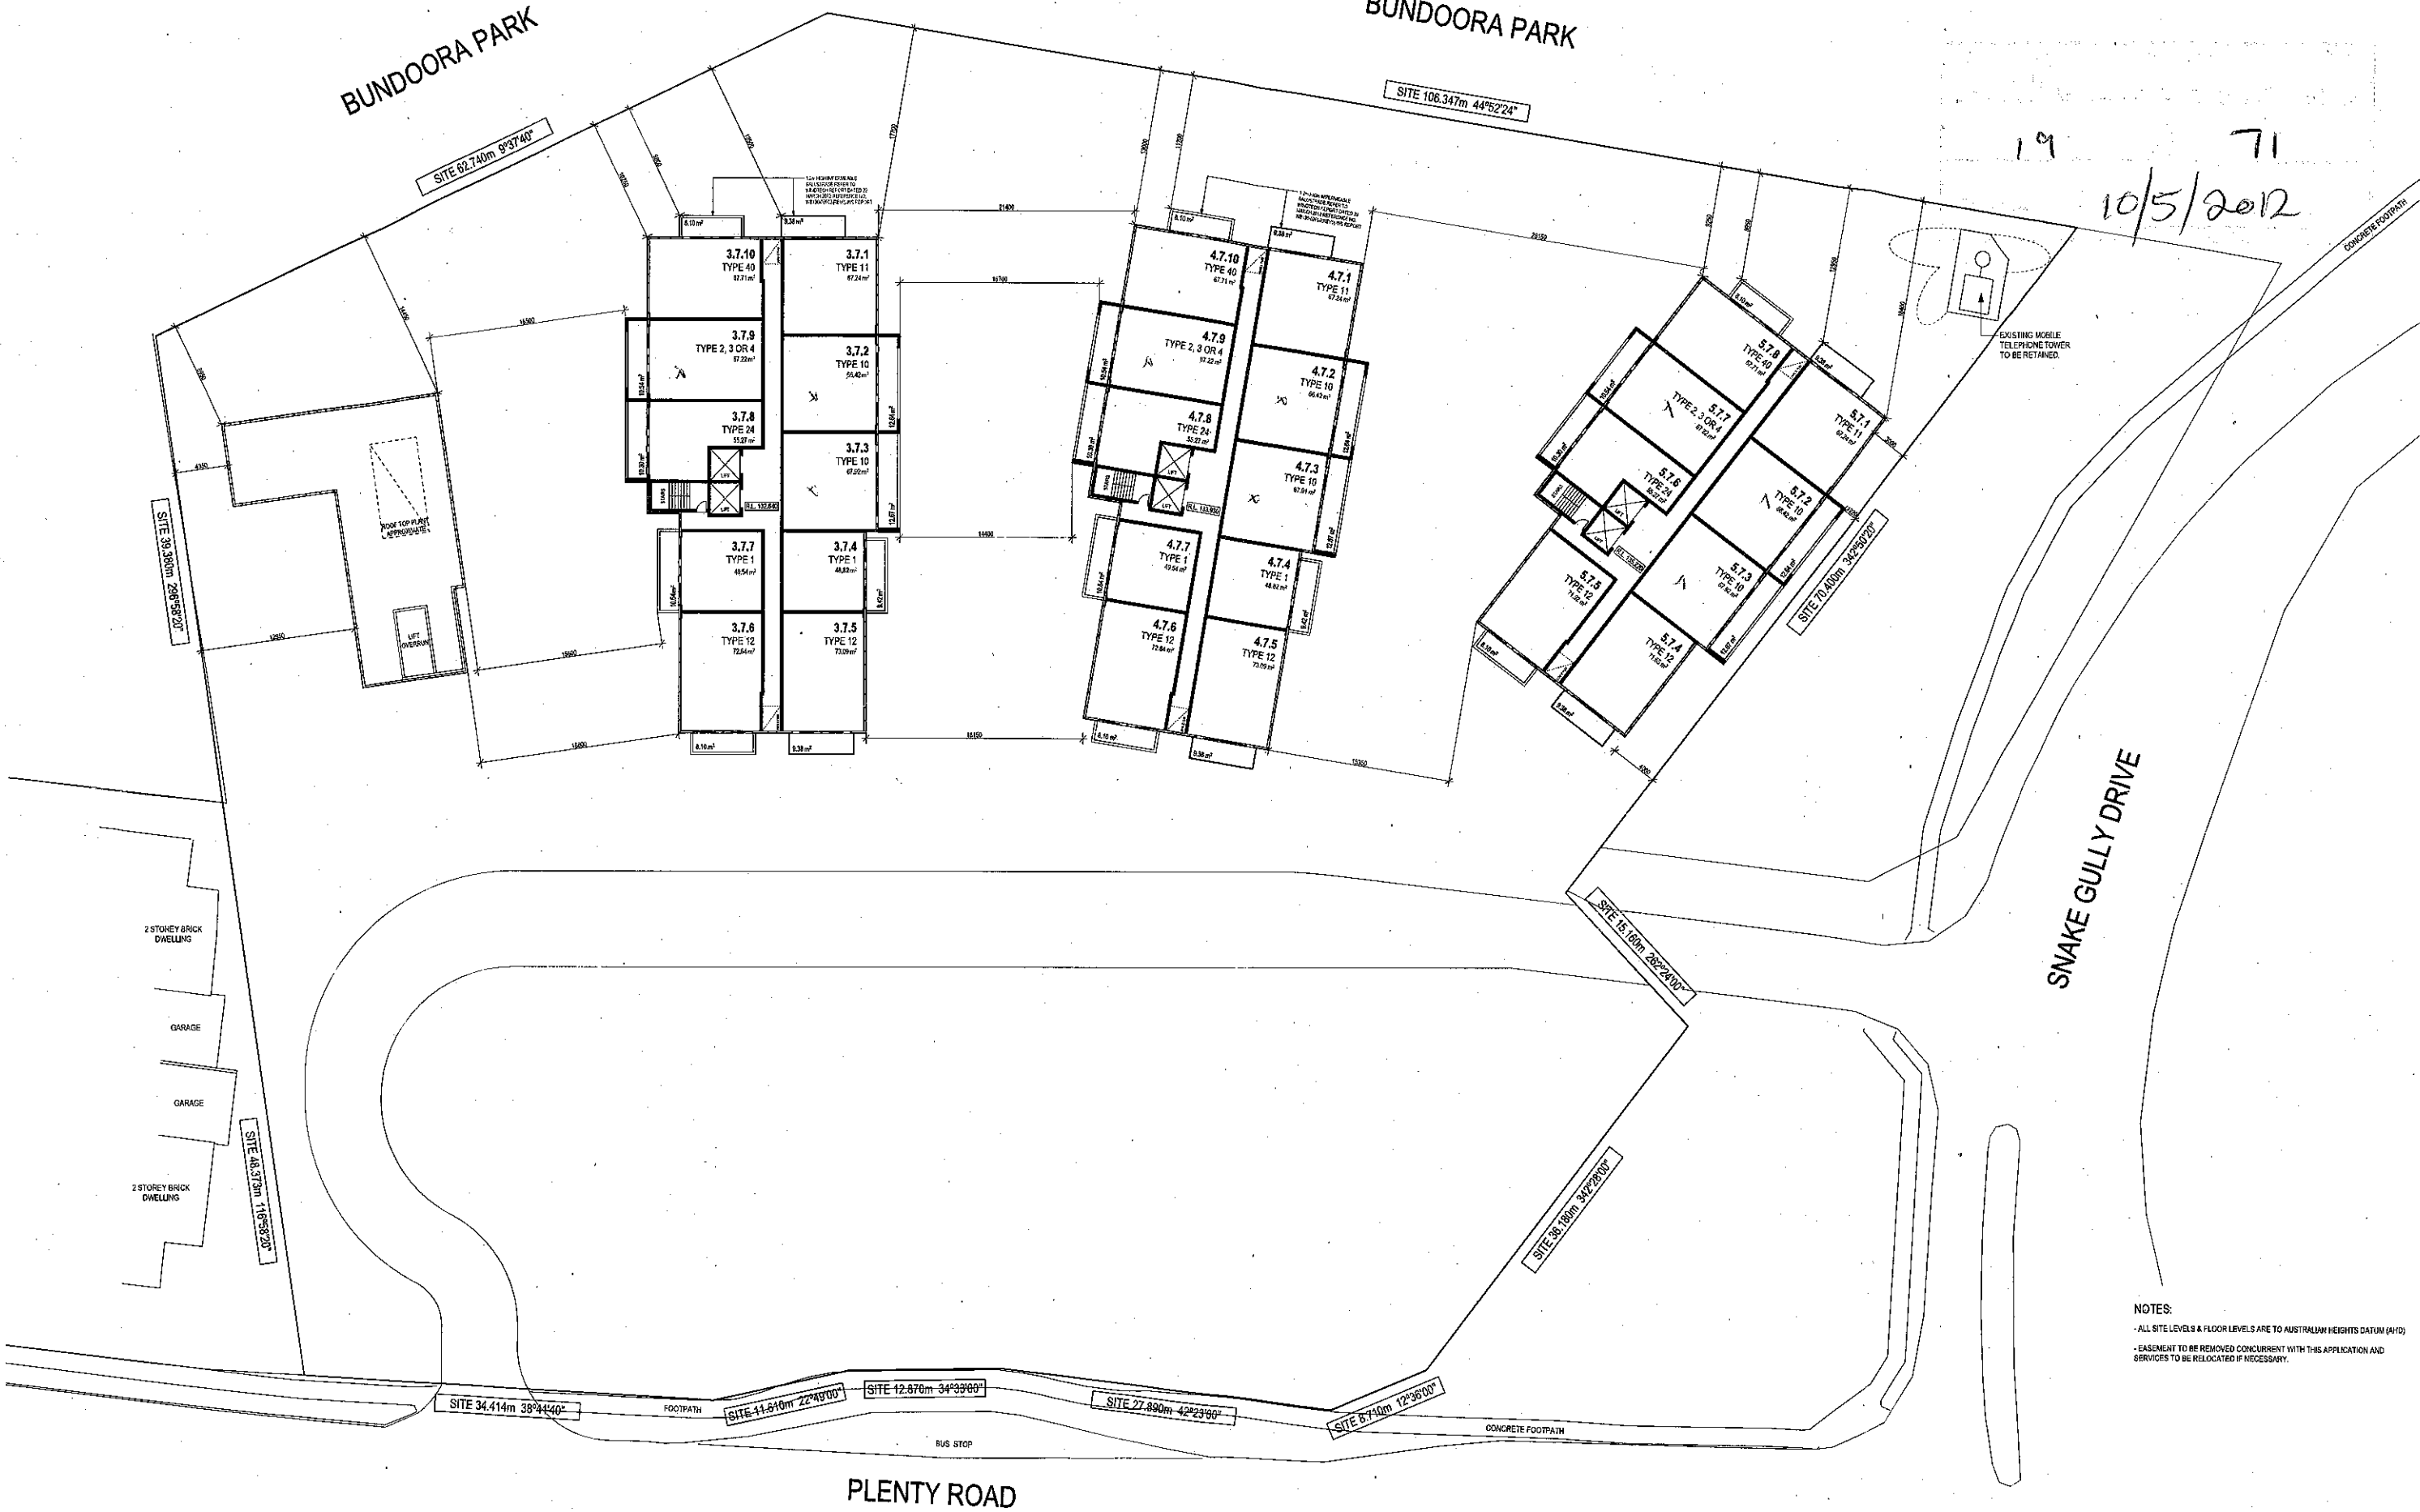

2 STOREY BRICK DWELLING
GARAGE
GARAGE
2 STOREY BRICK DWELLING

EXISTING MOBILE TELEPHONE TOWER TO BE RETAINED.

NOTES:
- ALL SITE LEVELS & FLOOR LEVELS ARE TO AUSTRALIAN HEIGHTS DATUM (AHD)
- EASEMENT TO BE REMOVED CONCURRENT WITH THIS APPLICATION AND SERVICES TO BE RELOCATED IF NECESSARY.

PLENTY ROAD

SNAKE GULLY DRIVE

Revision	
REV A: 25.08.11	MODIFIED IN RESPONSE TO COUNCIL'S LETTER DATED 30 JUNE 2011
REV B: 14.03.12	REDESIGNED IN RESPONSE TO URBAN DESIGN'S COMMENTS

cornetta partners architects

CORNETTA PARTNERS ARCHITECTS
448 HEIDELBERG ROAD
FAIRFIELD VIC 3078

TEL: (03) 9459 1299
FAX: (03) 9451 7630
EMAIL: info@cparchitects.com.au
WEB: www.cparchitects.com.au

Project
1091 PLENTY RD. BUNDOORA

Drawing Title
LEVEL 7

TOWN PLANNING APPLICATION

Scale
1:250 @ A1 1:500 @ A3

Drawn
E.P.

Job No.
10-05

Drawing No.
TPA17

Date
10.04.12

Revised
B