


LAND STATUS PLAN

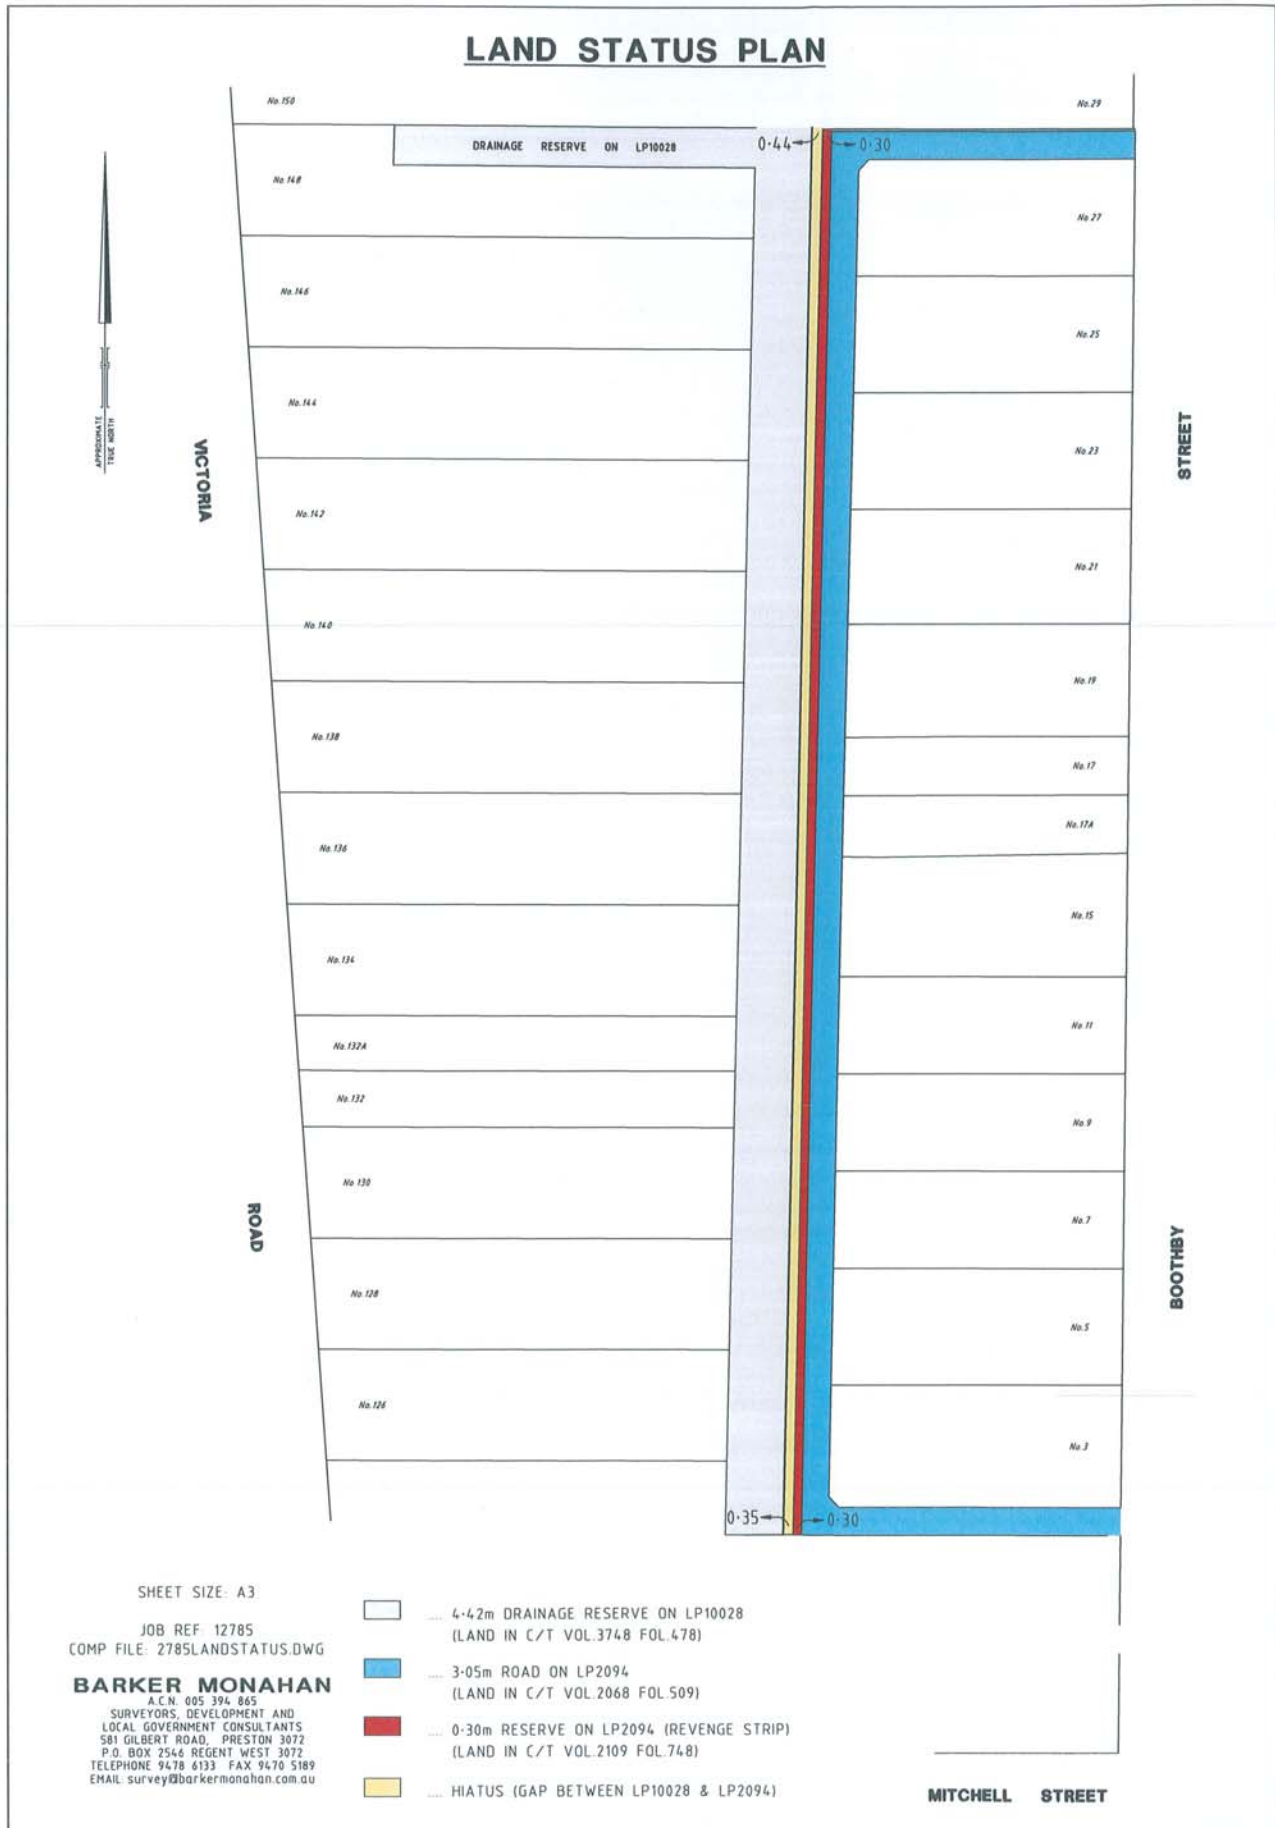

SHEET SIZE: A3

JOB REF 12785
 COMP FILE: 2785LANDSTATUS.DWG

BARKER MONAHAN

A.C.N. 005 394 865
 SURVEYORS, DEVELOPMENT AND
 LOCAL GOVERNMENT CONSULTANTS
 581 GILBERT ROAD, PRESTON 3072
 P.O. BOX 2546 REGENT WEST 3072
 TELEPHONE 9478 6133 FAX 9470 5189
 EMAIL survey@barkermonahan.com.au

- ... 4.42m DRAINAGE RESERVE ON LP10028
 (LAND IN C/T VOL.3748 FOL.478)
- ... 3.05m ROAD ON LP2094
 (LAND IN C/T VOL.2068 FOL.509)
- ... 0.30m RESERVE ON LP2094 (REVENGE STRIP)
 (LAND IN C/T VOL.2109 FOL.748)
- ... HIATUS (GAP BETWEEN LP10028 & LP2094)

MITCHELL STREET