


TITLE PLAN

EDITION 1

TP958331U

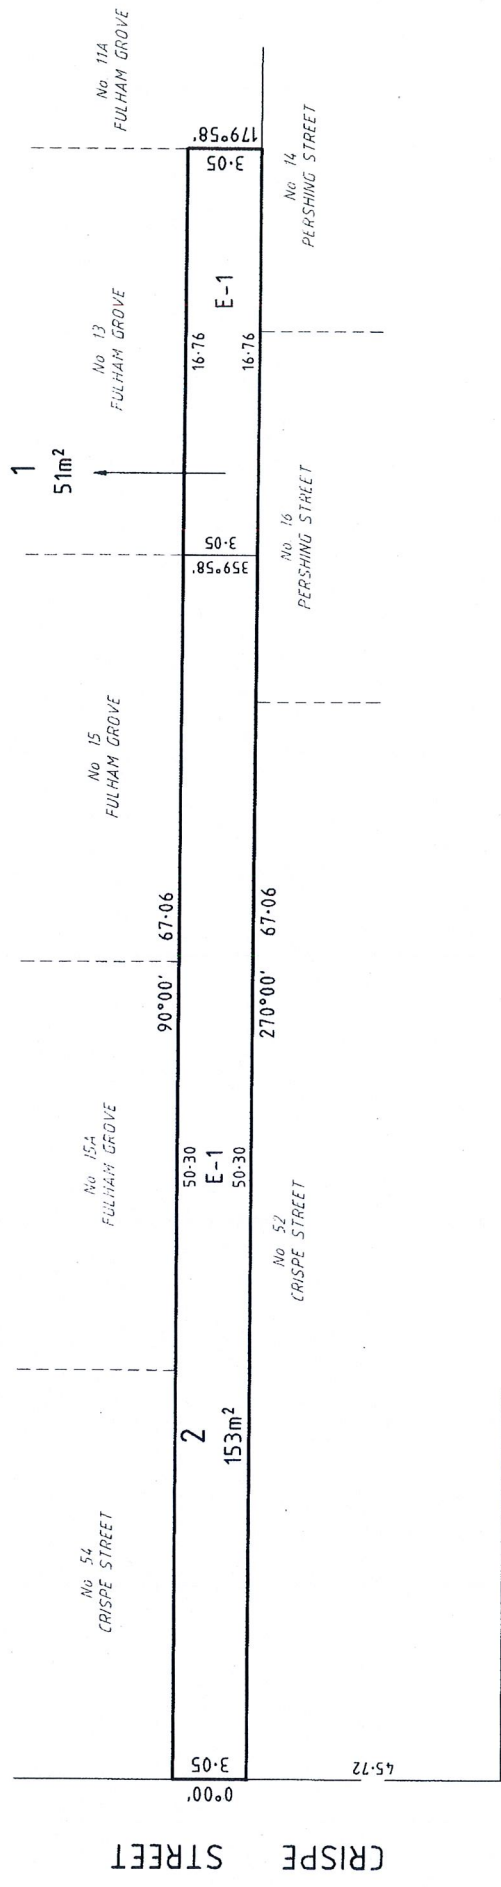

PERSHING STREET

BARKER MONAHAN
 SURVEYORS, ENGINEERS, PLANNERS AND
 LOCAL GOVERNMENT CONSULTANTS
 591 GILBERT ROAD PRESTON 3072
 P.O. BOX 2546 REGENT WEST 3072
 TELEPHONE 9478 6193 FAX 9470 5189
 EMAIL: survey@barkermonahan.com.au

LICENSED SURVEYOR DAVID JOHN MONAHAN
 SIGNATURE DATE / /

SCALE 1:200
 REF 1364.4
 COMPUTER FILE: 3644TP02.DWG
 VERSION 02
 DATE: 15/12/2016

FILE NO : LGD
 DEALING CODE : LGA
 SHEET 2
 ORIGINAL SHEET SIZE A3